

Dunwoody / Beeland,
Architects, Inc.
P.O. Box 3008
30505
MILLEDGEVILLE, GEORGIA
803-742-8321

DUNWOODY, ARCHITECTS, INC.
1000 Peachtree Street, N.E.
Atlanta, Georgia 30309
404-525-1100
www.dunwoody.com


GEORGIA COLLEGE AND STATE UNIVERSITY
THEATRE AND BOOKSTORE
111 W. HANCOCK ST.
MILLEDGEVILLE, GEORGIA

REVISIONS	
1	18-10-08
2	11-04-09


SHEET TITLE
STAIR DETAILS

Project: 0822
Date: 08/09/08
CDD No.


A6.2

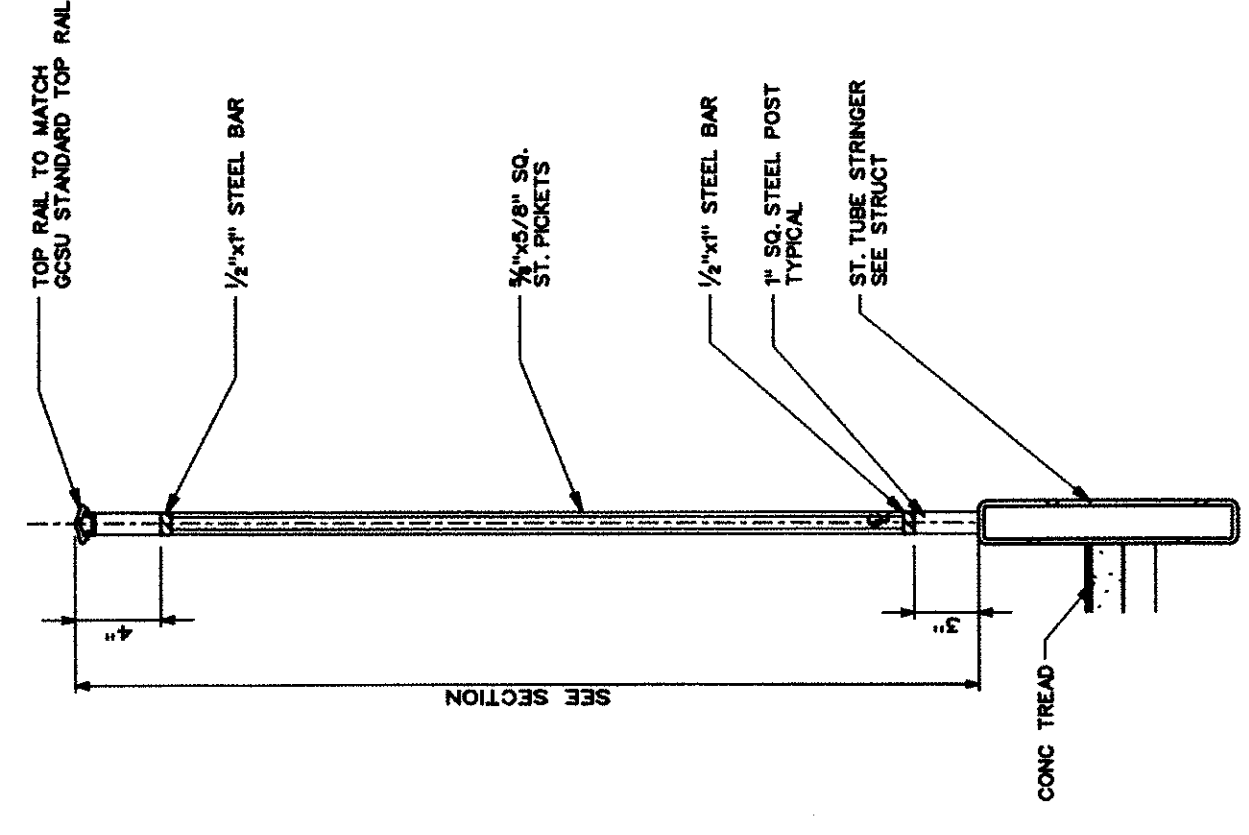

1
DETAIL
SCALE: 1/2" = 1'-0"

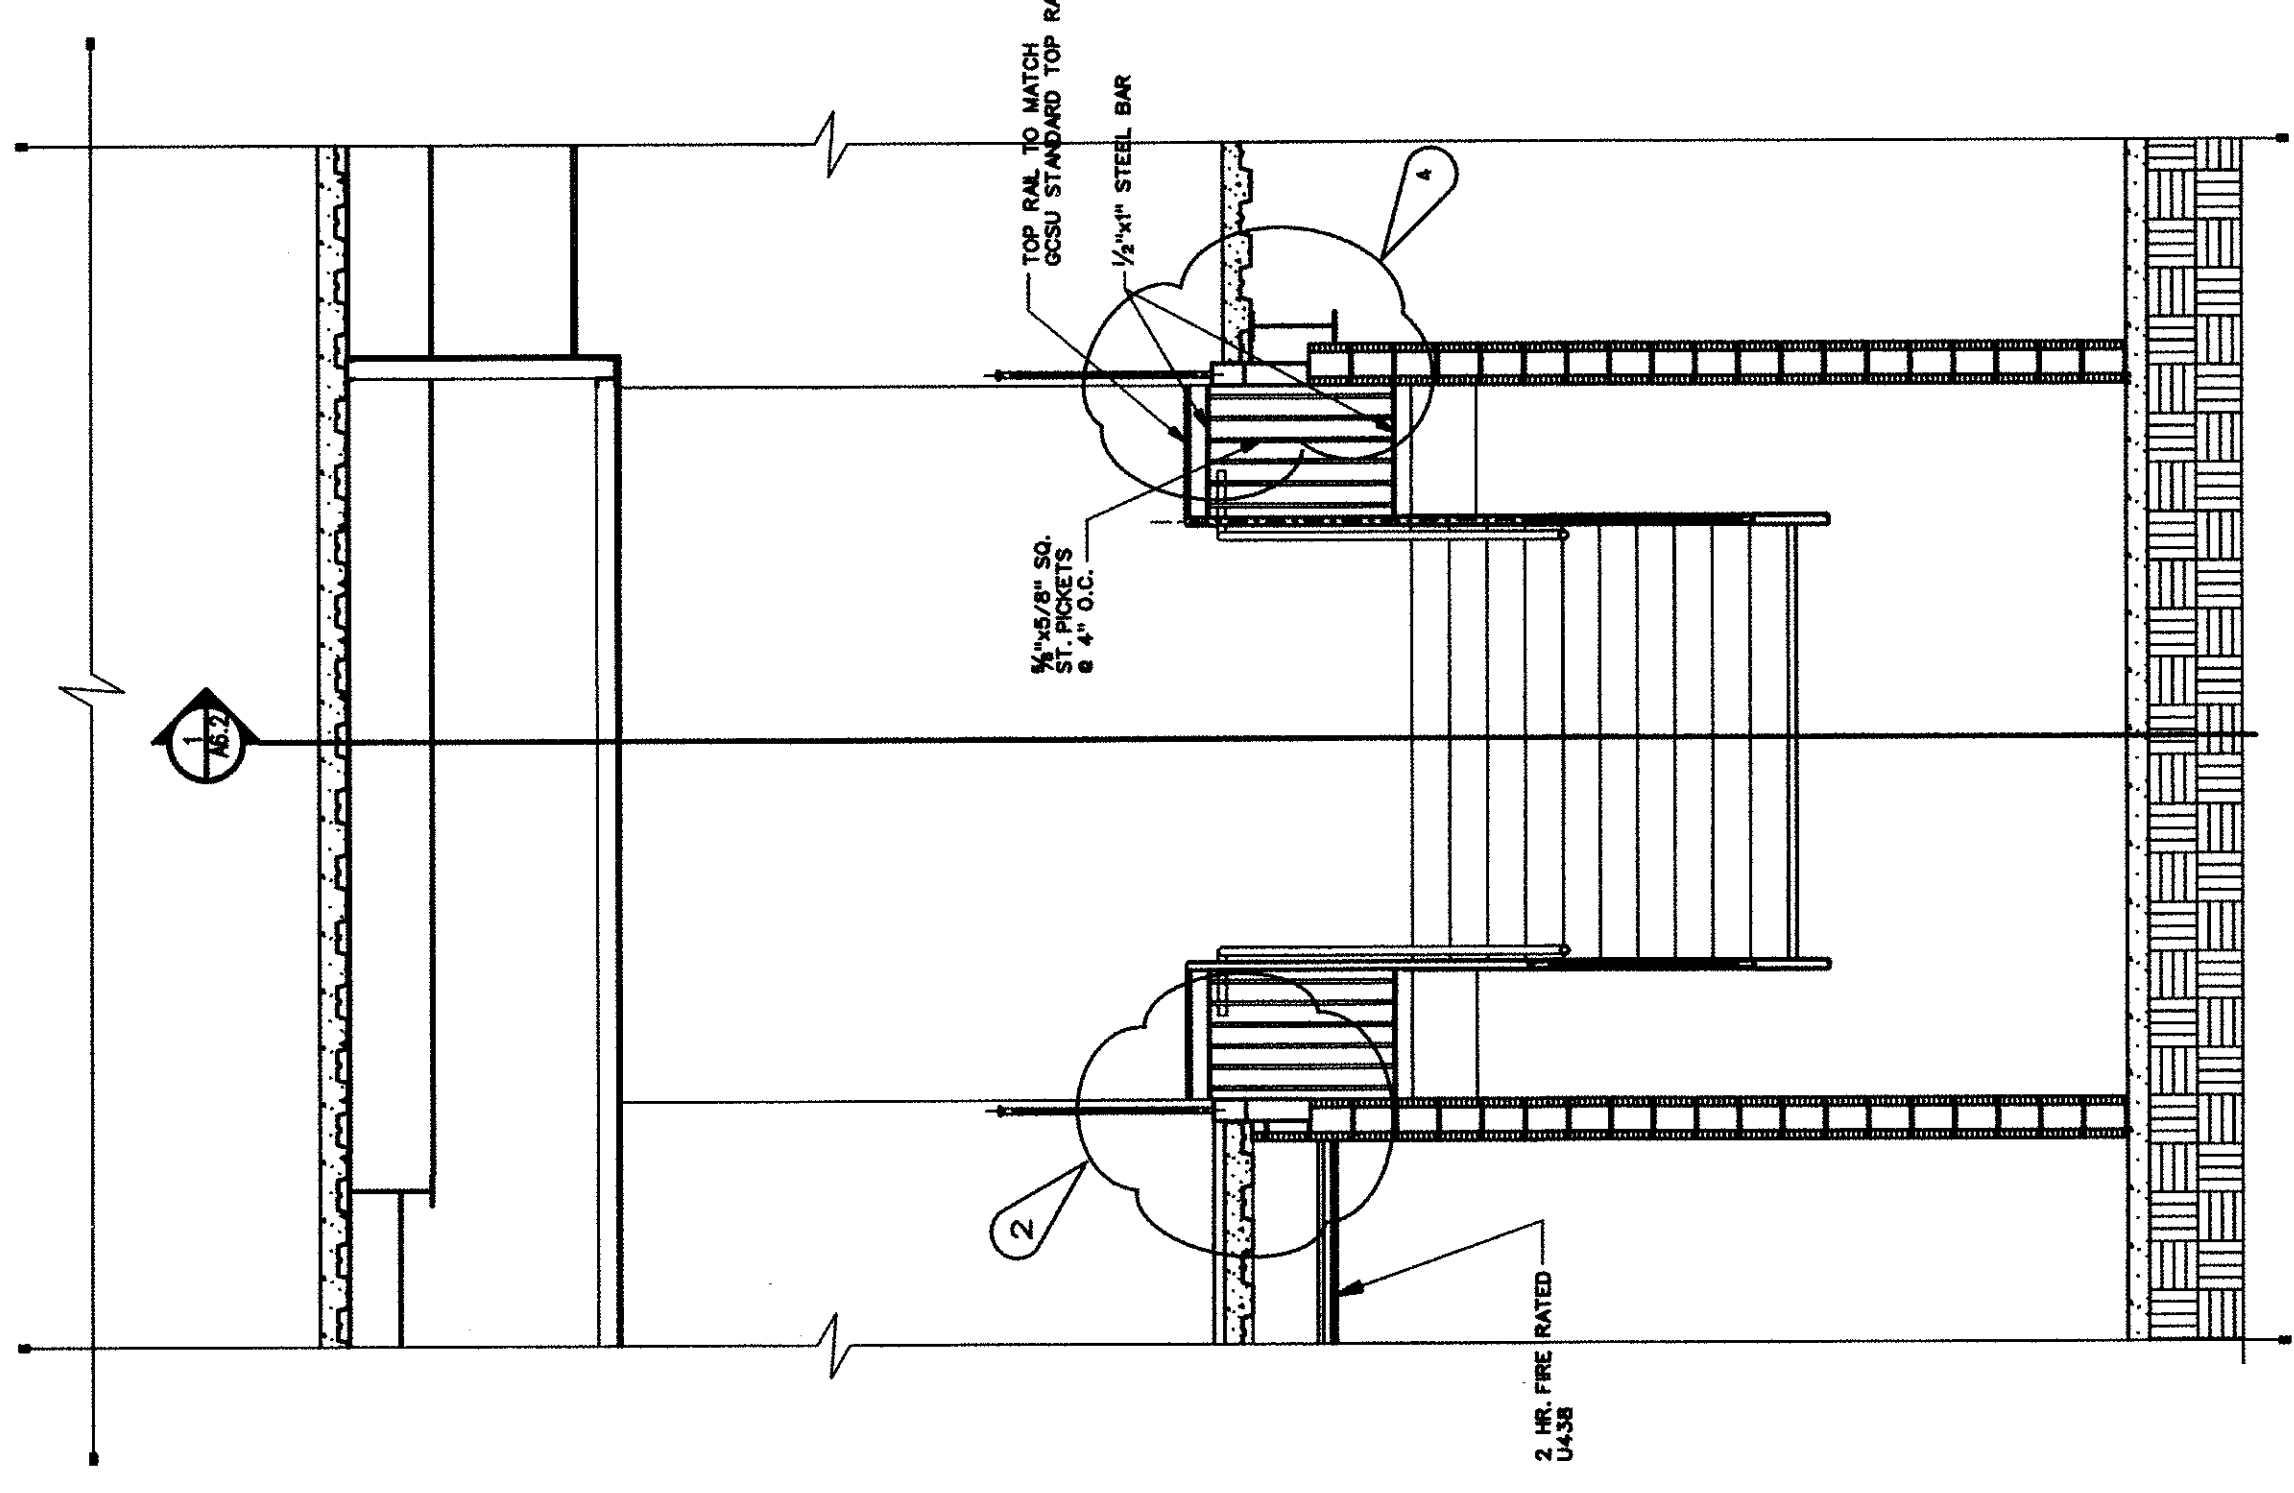

2
STAIR SECTION
SCALE: 3/4" = 1'-0"

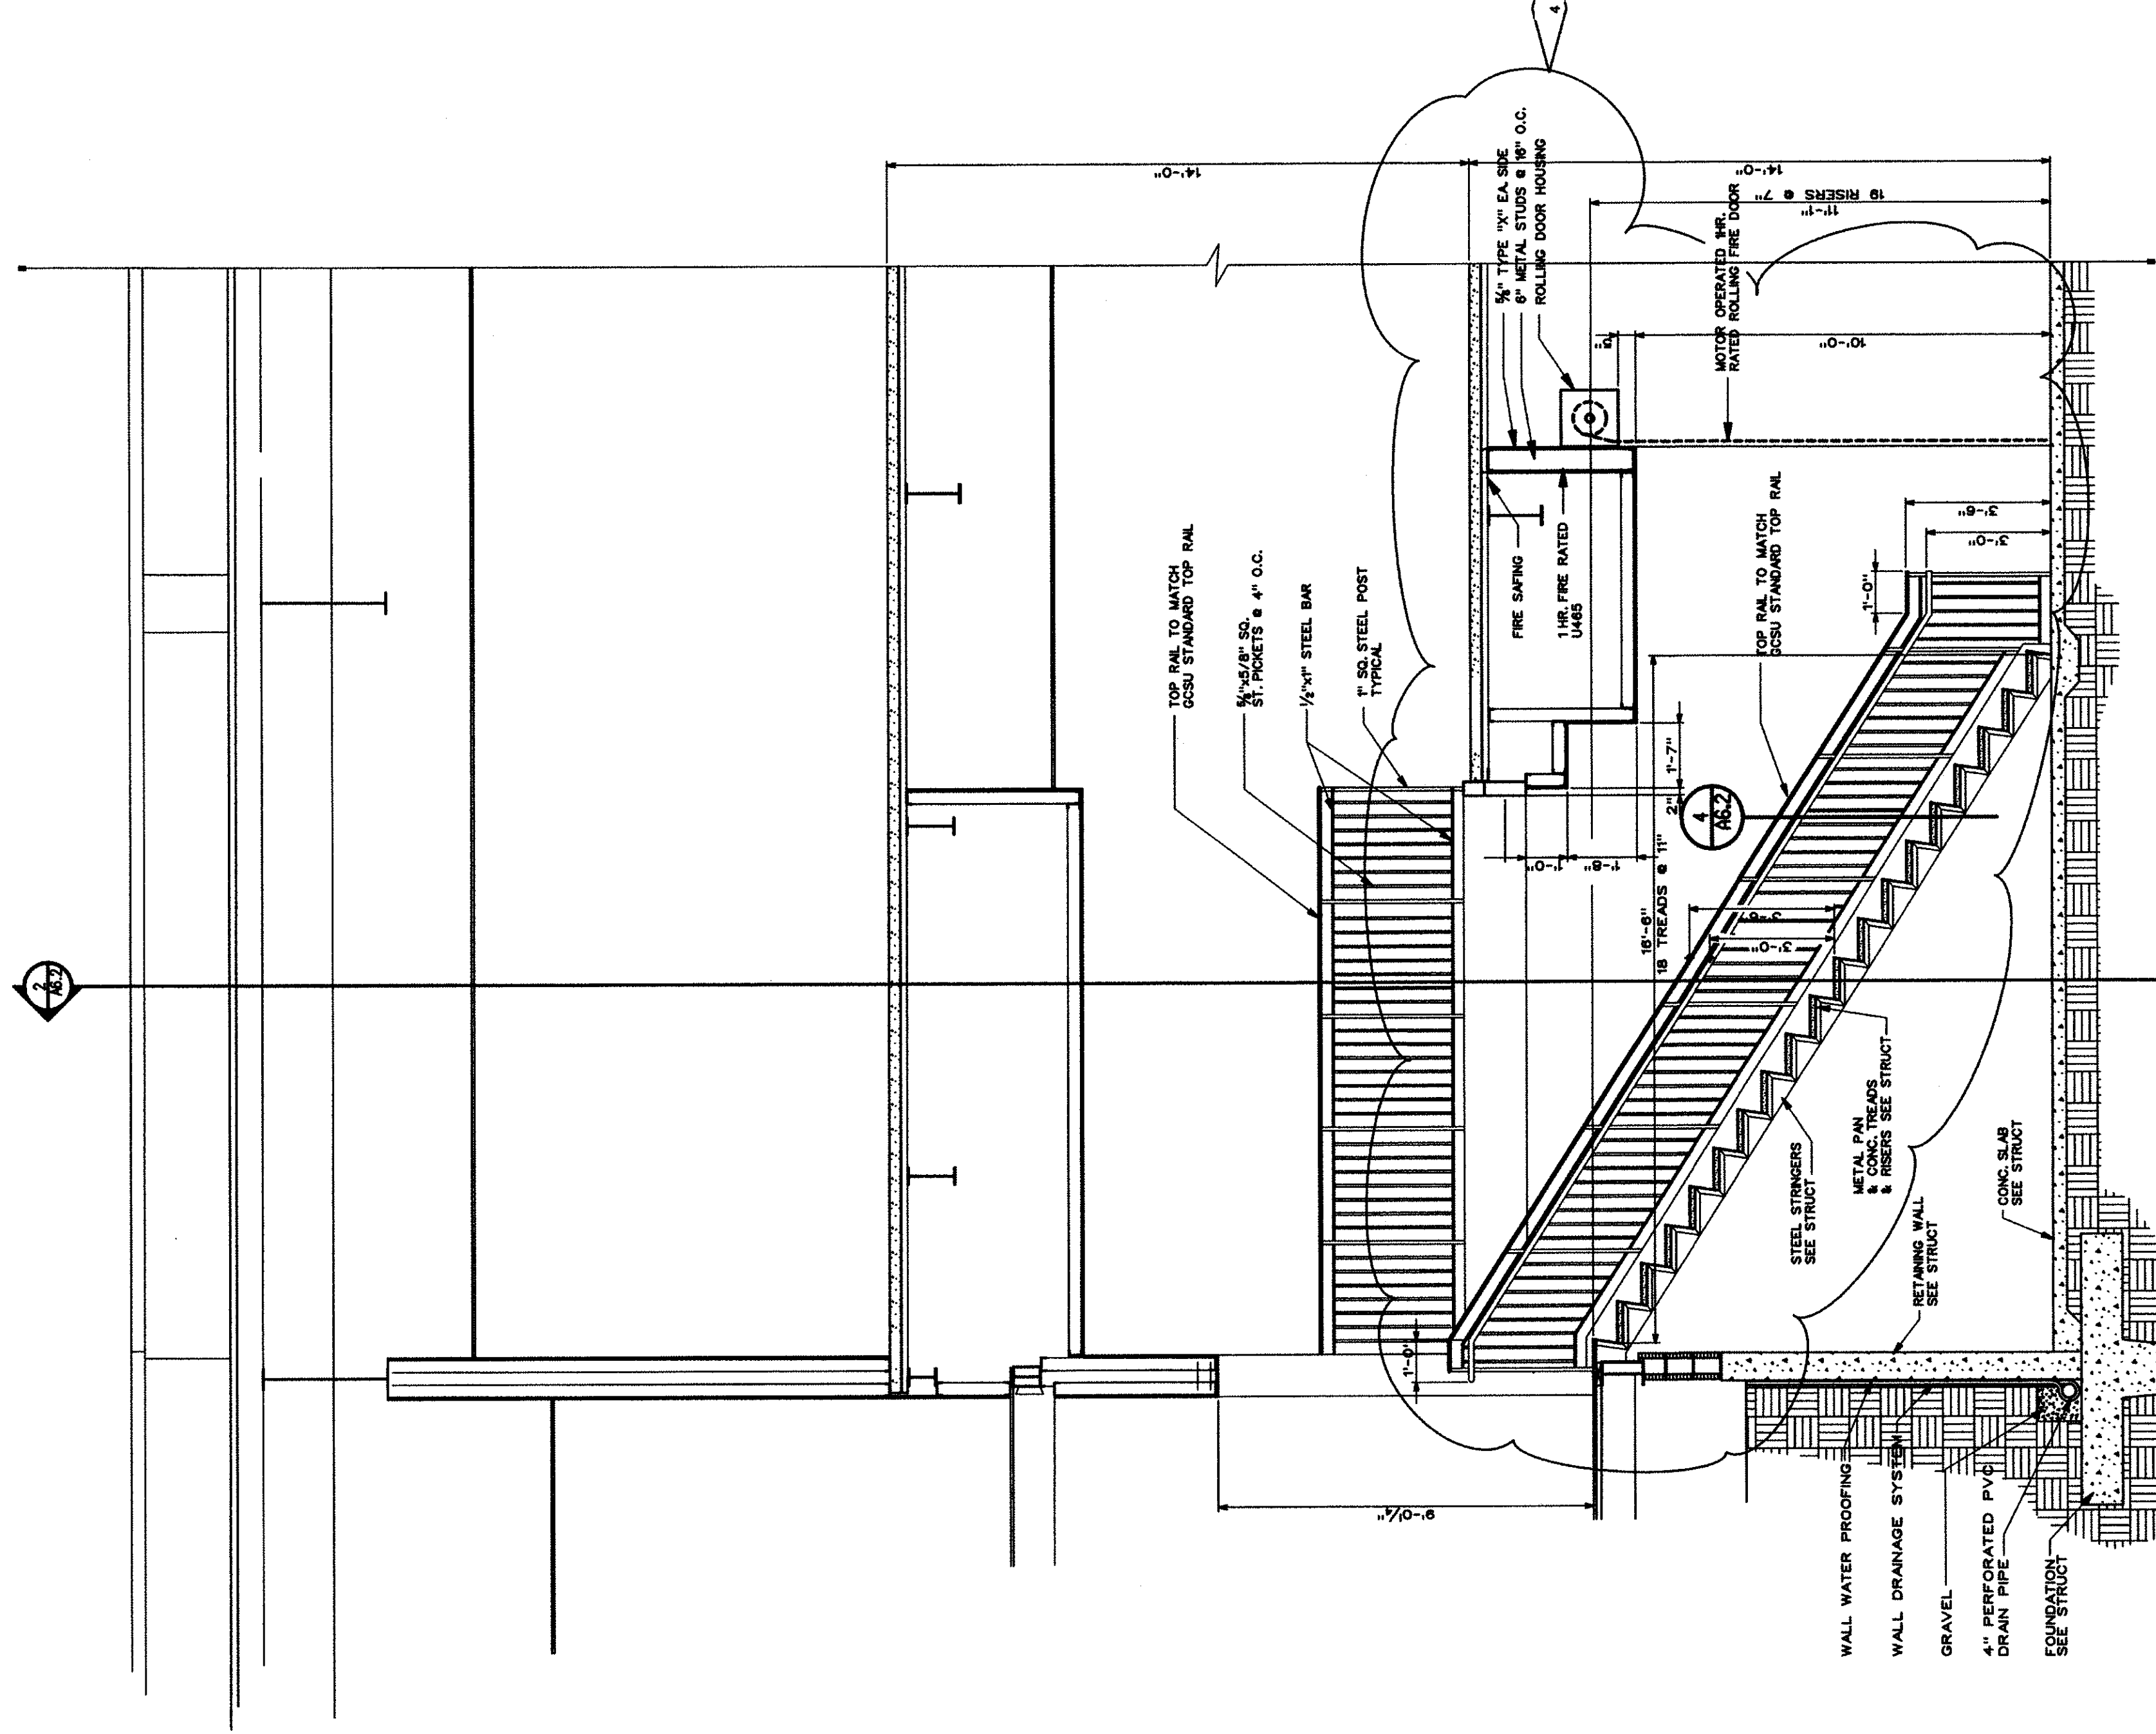

3
STAIR SECTION
SCALE: 3/4" = 1'-0"

3
STAIR SECTION
SCALE: 3/4" = 1'-0"